


4" STAINLESS STEEL BOLLARD

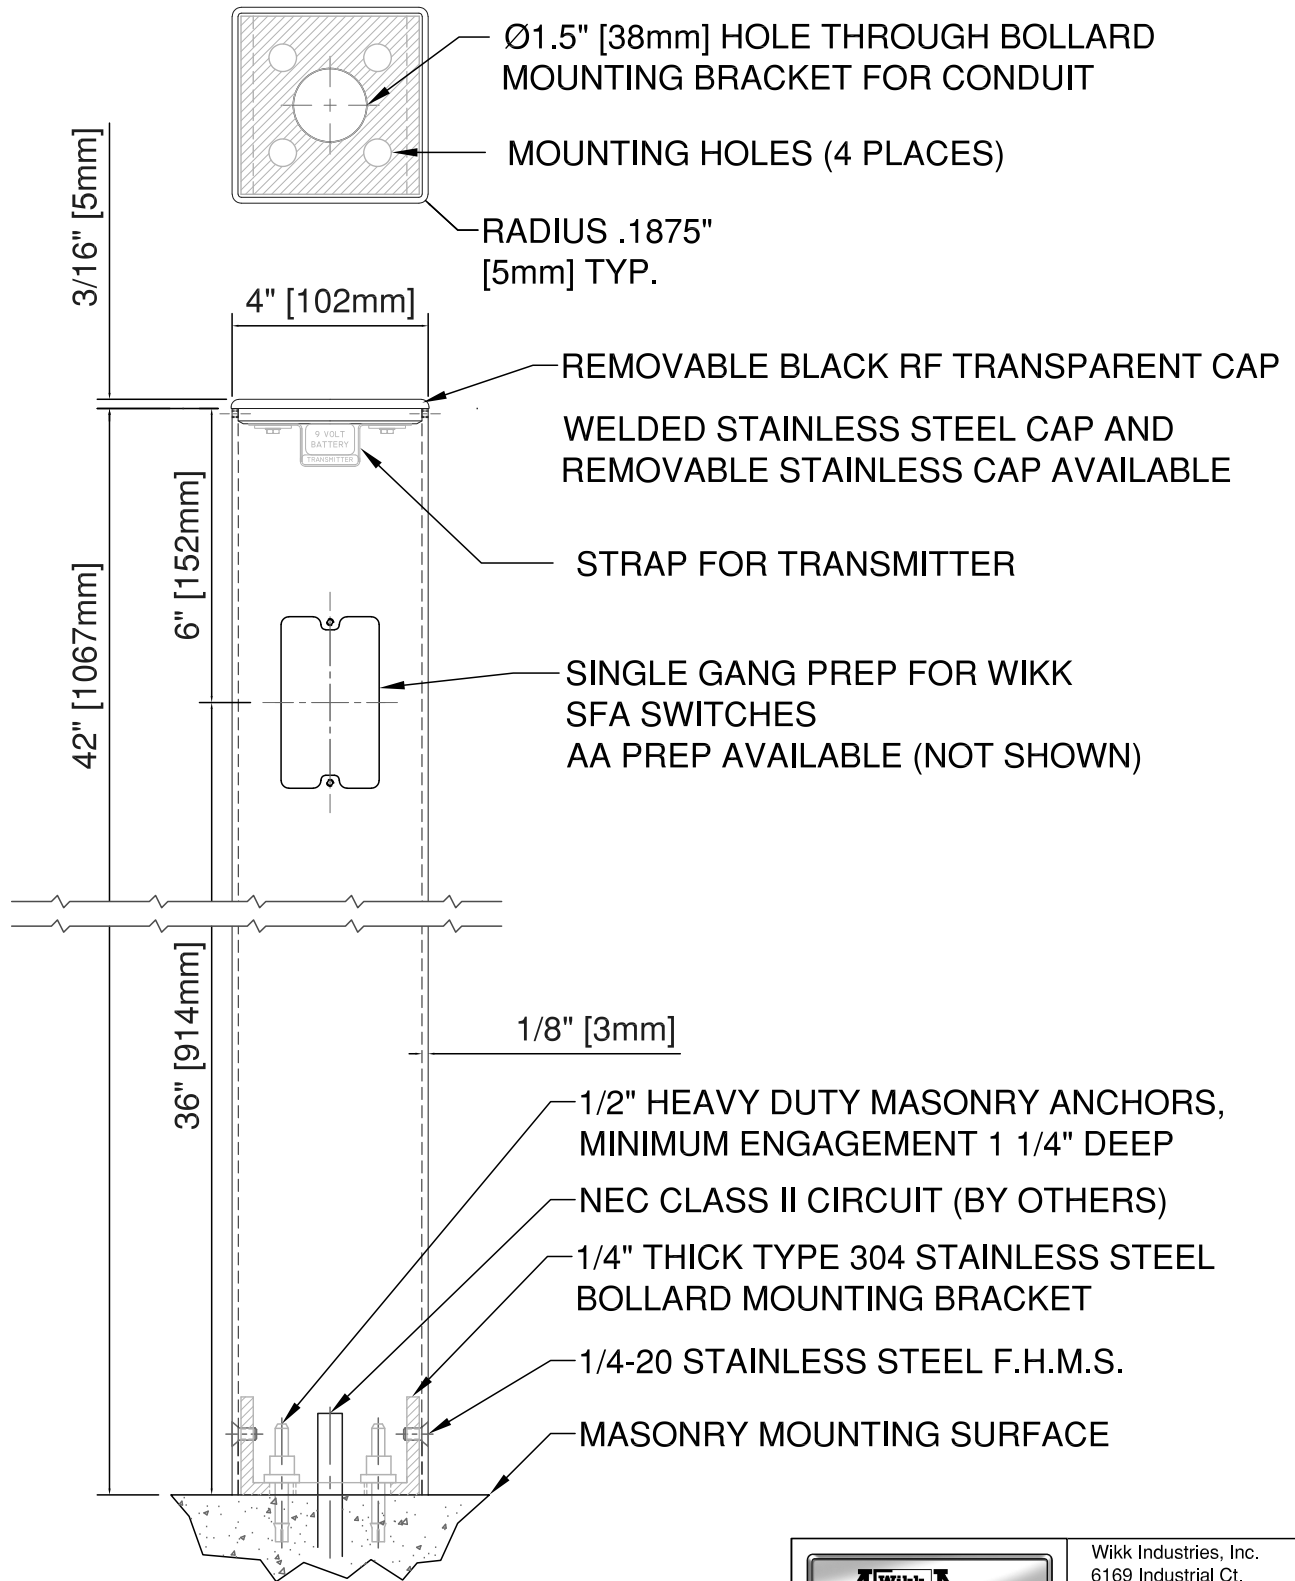

MATERIAL: STAINLESS STEEL TYPE 304
FINISH OPTIONS: SATIN (629 US32D)
MIRROR (630 US32)



Wikk Industries, Inc.
 6169 Industrial Ct.
 Greendale, WI 53129-0167
 Phone: 414-421-9490
 Fax: 414-421-3158

| | | |
|---|-----------------------------|-------------------------------|
| SCALE N.T.S. | DRAWN BY/DATE JK/26OCT11 | CHECKED BY/DATE LK/26OCT11 |
| TITLE 4" SQUARE STAINLESS BOLLARD SURFACE MOUNT DETAIL | | |
| DRAWING NUMBER J:\BOLLARDS\ BOLLARD LITERATURE\B4SSM-P36 US32D | | |
| WIKK PART NO. B4SSM-P36 TUBE | | |

Exact product dimensions and features may vary slightly from example shown above.