


4" ALUMINUM BOLLARD

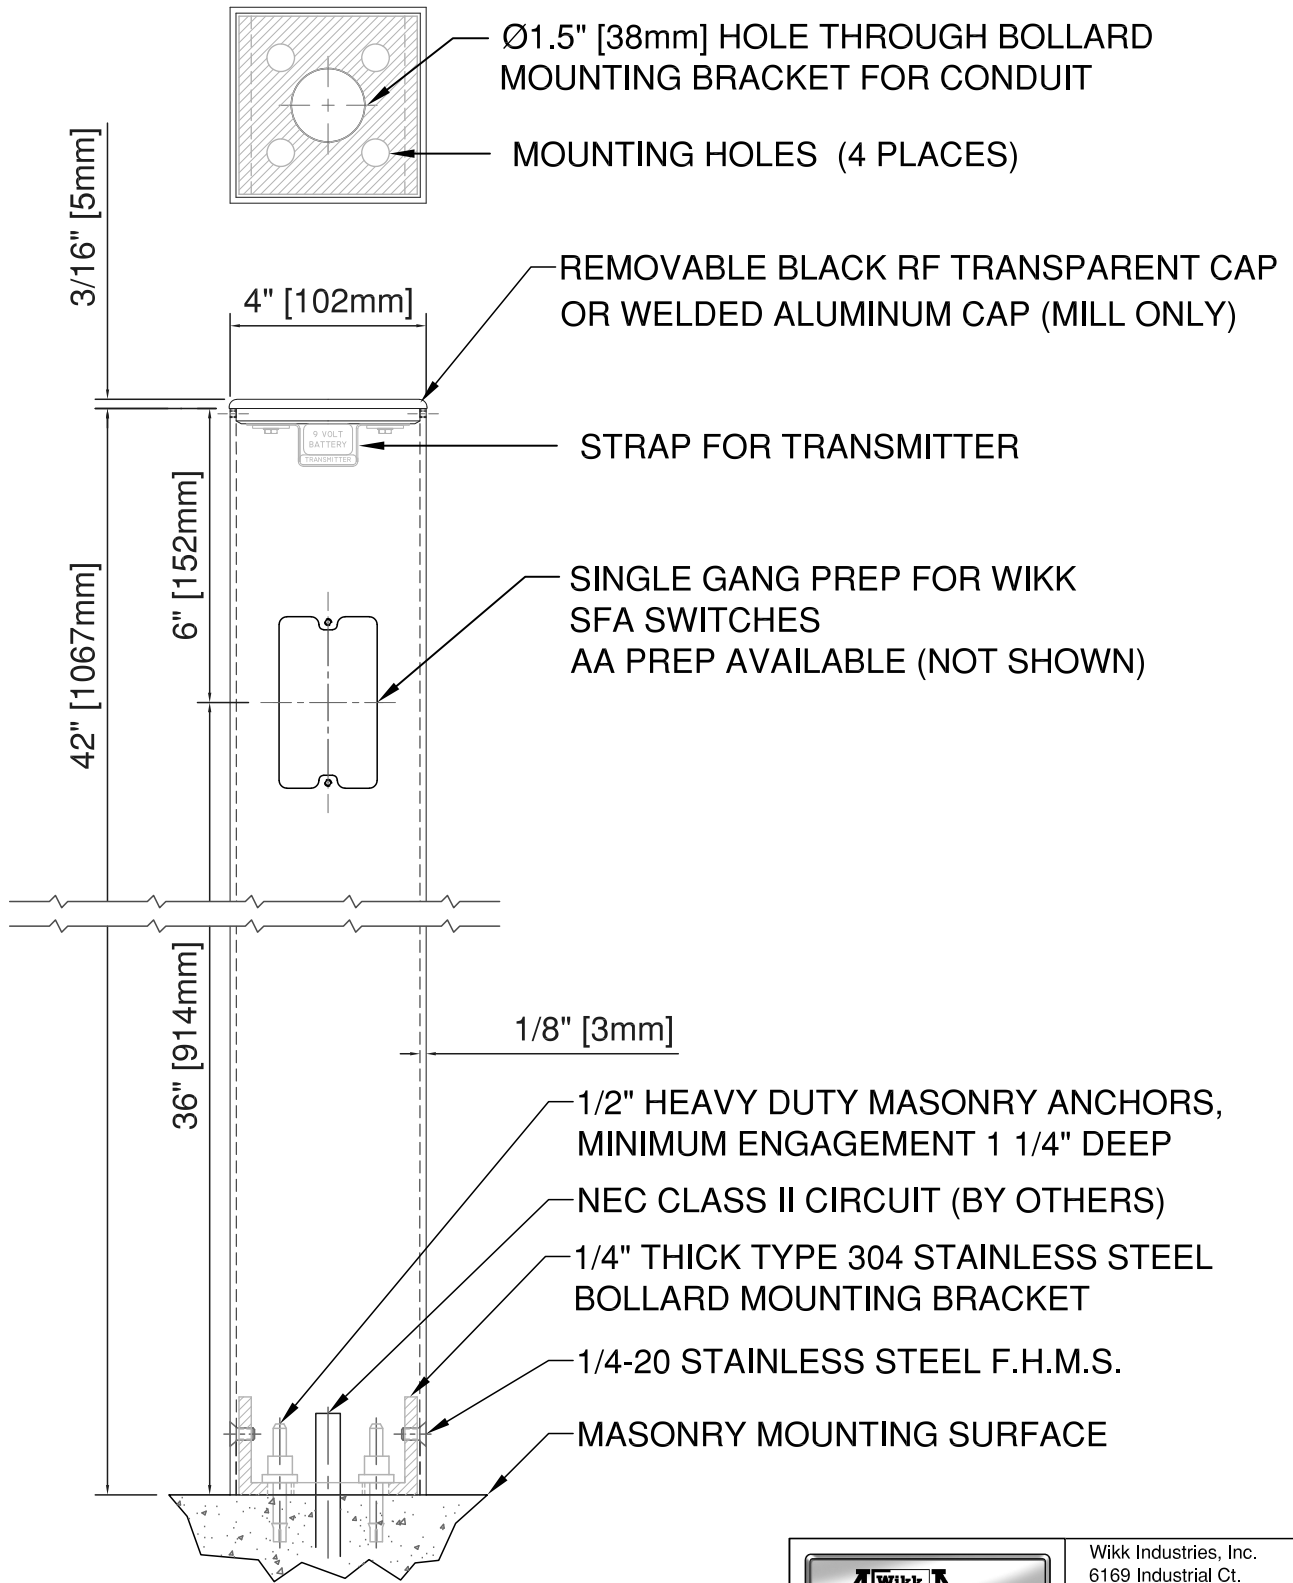

AVAILABLE FINISHES: ANODIZED ALUMINUM, CLEAR (628), DARK BRONZE (710), BLACK (711), AND MILL FOR PAINTING OR POWDERCOATING

Exact product dimensions and features may vary slightly from example shown above.



Wikk Industries, Inc.
6169 Industrial Ct.
Greendale, WI 53129-0167
Phone: 414-421-9490
Fax: 414-421-3158

SCALE N.T.S.	DRAWN BY/DATE JK/12DEC11	CHECKED BY/DATE LK/12DEC11
TITLE 4" SQUARE ALUMINUM BOLLARD SURFACE MOUNT DETAIL		
DRAWING NUMBER JBOLLARDS\ BOLLARD LITERATURE\B4SSM-PREP 36		
WIKK PART NO. B4SSM-PREP 36		