


Bollards meet California Building Code requirements under section 1133B.2.5

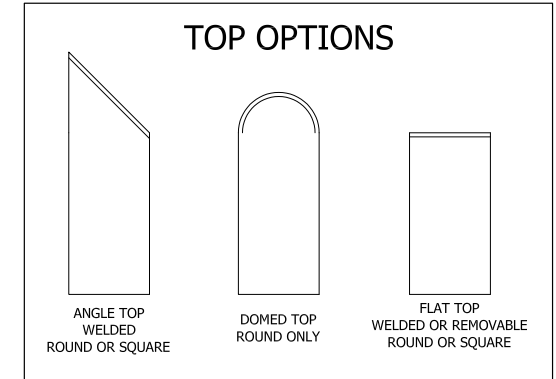

BOLLARD CAP OPTIONS

WELDED CAPS:
AVAILABLE IN STAINLESS STEEL OR MILL ALUMINUM FOR PAINTING OR POWDER COATING . (NO ANODIZING)

NON WELDED FLAT REMOVABLE CAPS:
AVAILABLE IN BLACK RF TRANSPARENT MATERIAL (STANDARD) AND STAINLESS STEEL.

BOLLARD INFORMATION

BOLLARD HEIGHTS AVAILABLE BUT NOT LIMITED TO;

STANDARD SURFACE MOUNT (SM) 42"
STANDARD IN GROUND (IG) 54"


CONTACT FACTORY FOR SPECIAL HEIGHTS

AVAILABLE BOLLARD FINISHES:

ALUMINUM:
CLEAR, DARK BRONZE, LIGHT BRONZE, AND BLACK AND MILL, FOR PAINTING OR POWDER COATING

STAINLESS STEEL:
US32D SATIN, US32 MIRROR

NOTE: WELDED ALUMINUM BOLLARDS CAN NOT BE ANODIZED.

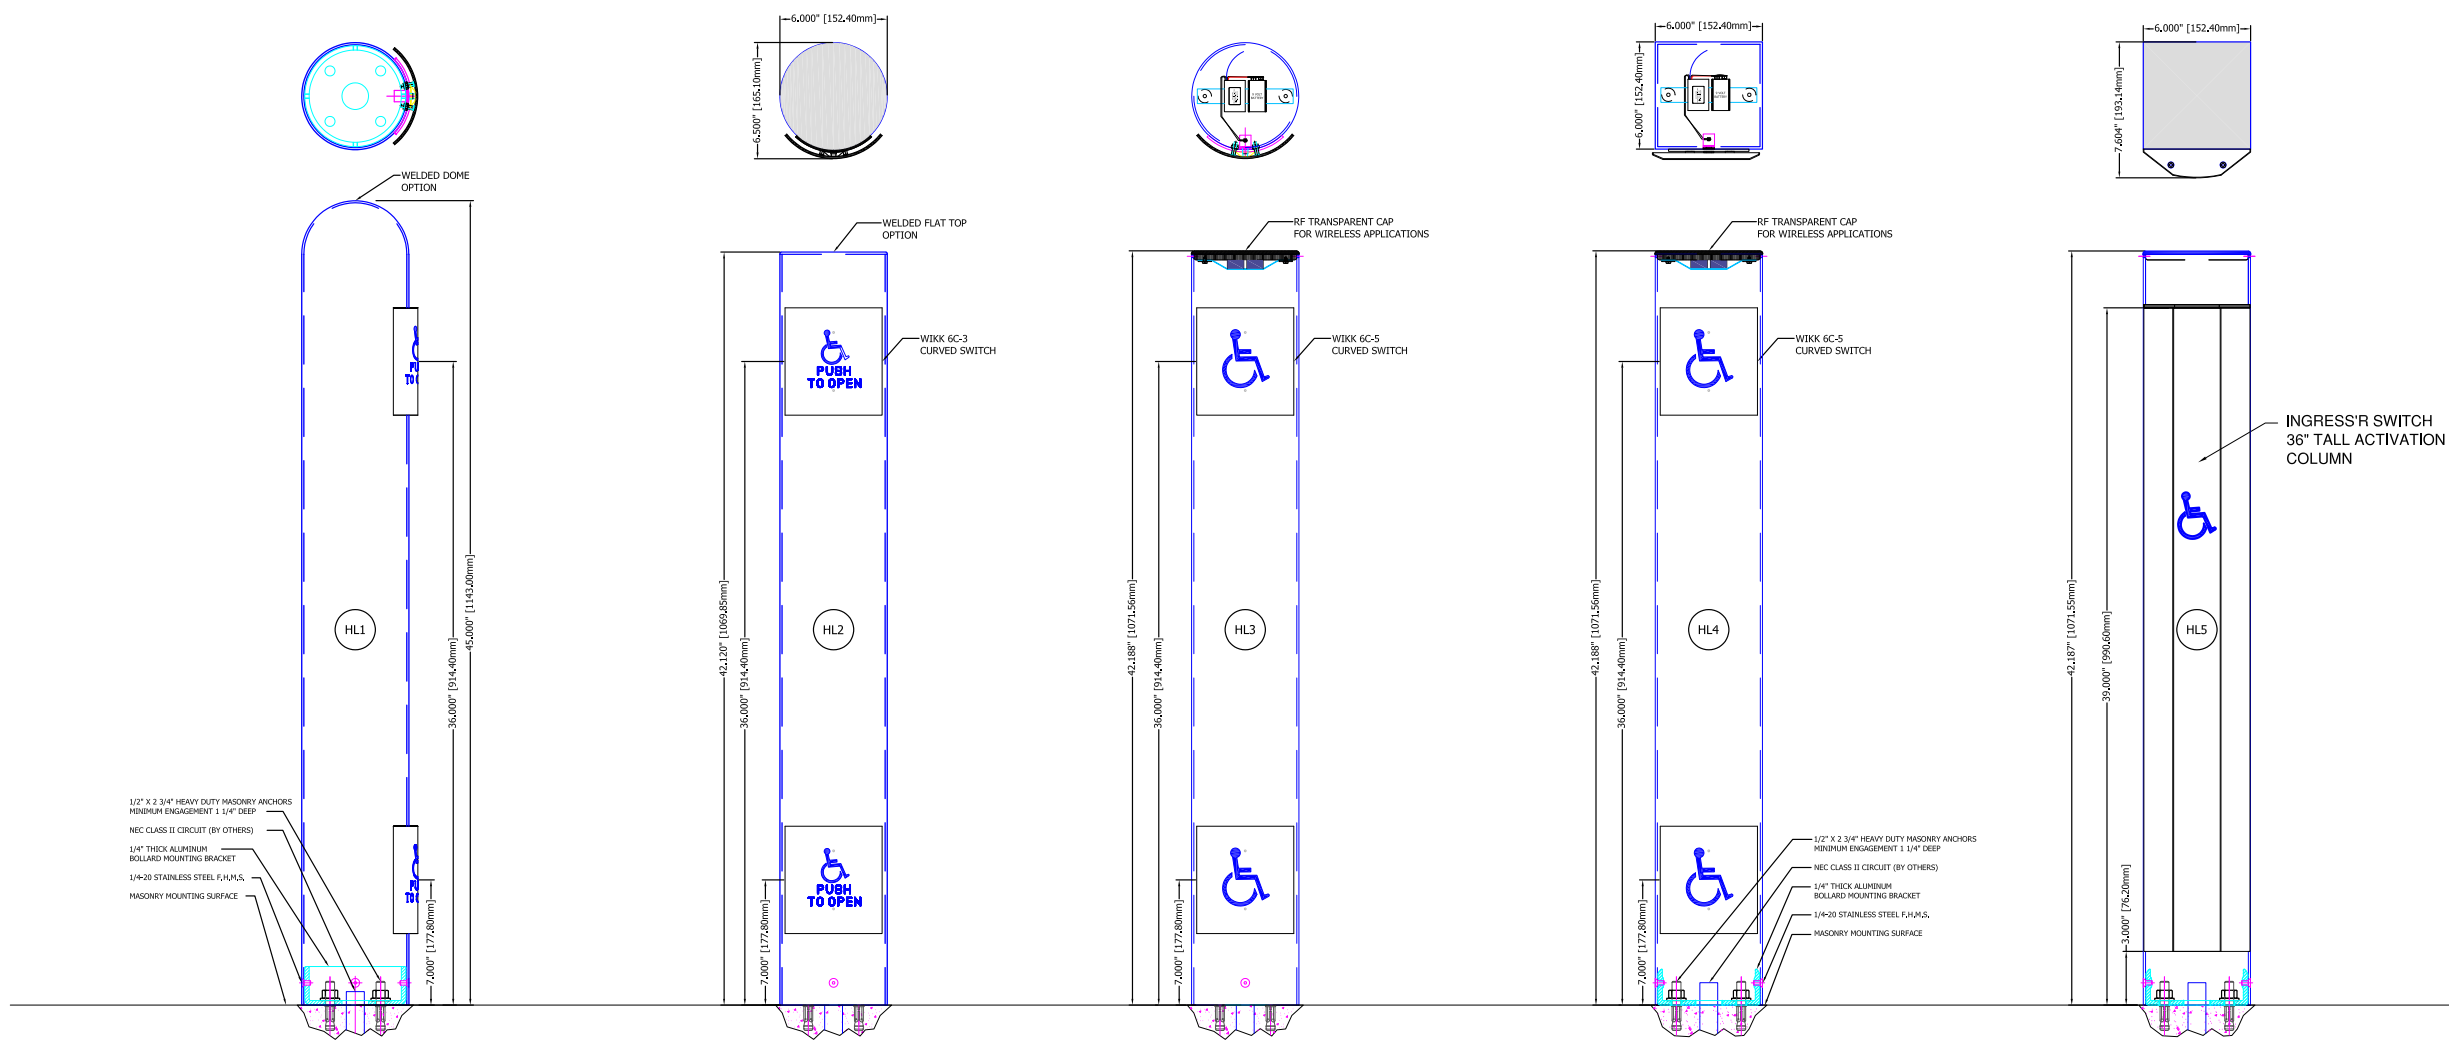

WIKK Industries, Inc. Phone: 414-421-9490
6169 Industrial Court Toll Free 877-421-9490
P.O. Box 167 Fax: 877-421-3158
Greendale Wisconsin
53129-0167 Website: www.wikk.com

Wikk Industries, Inc. 6169 Industrial Ct. Greendale, WI 53129-0167 Phone: 877-421-9490 Fax: 877-421-3158		
SCALE	DRAWN BY/DATE	CHECKED BY/DATE
N.T.S.		
TITLE		
BOLLARD HIGH LOW CURVED SWITCH AND INGRESS'R EXAMPLES		
DRAWING NUMBER		
BOLLARDS\BOLLARD LITERATURE\HIGH LOW SWITCH EXAMPLES REV1		
WIKK PART NO.		