


STANDARD 6" X 6" X 42" SQUARE BOLLARD WITH WIKK 6X6-5 SWITCH AT 36" FROM FINISHED FLOOR AND REMOVABLE RF TRANSPARENT BLACK CAP

BPSSM

INGROUND OPTION AVAILABLE FOR ALL BOLLARDS

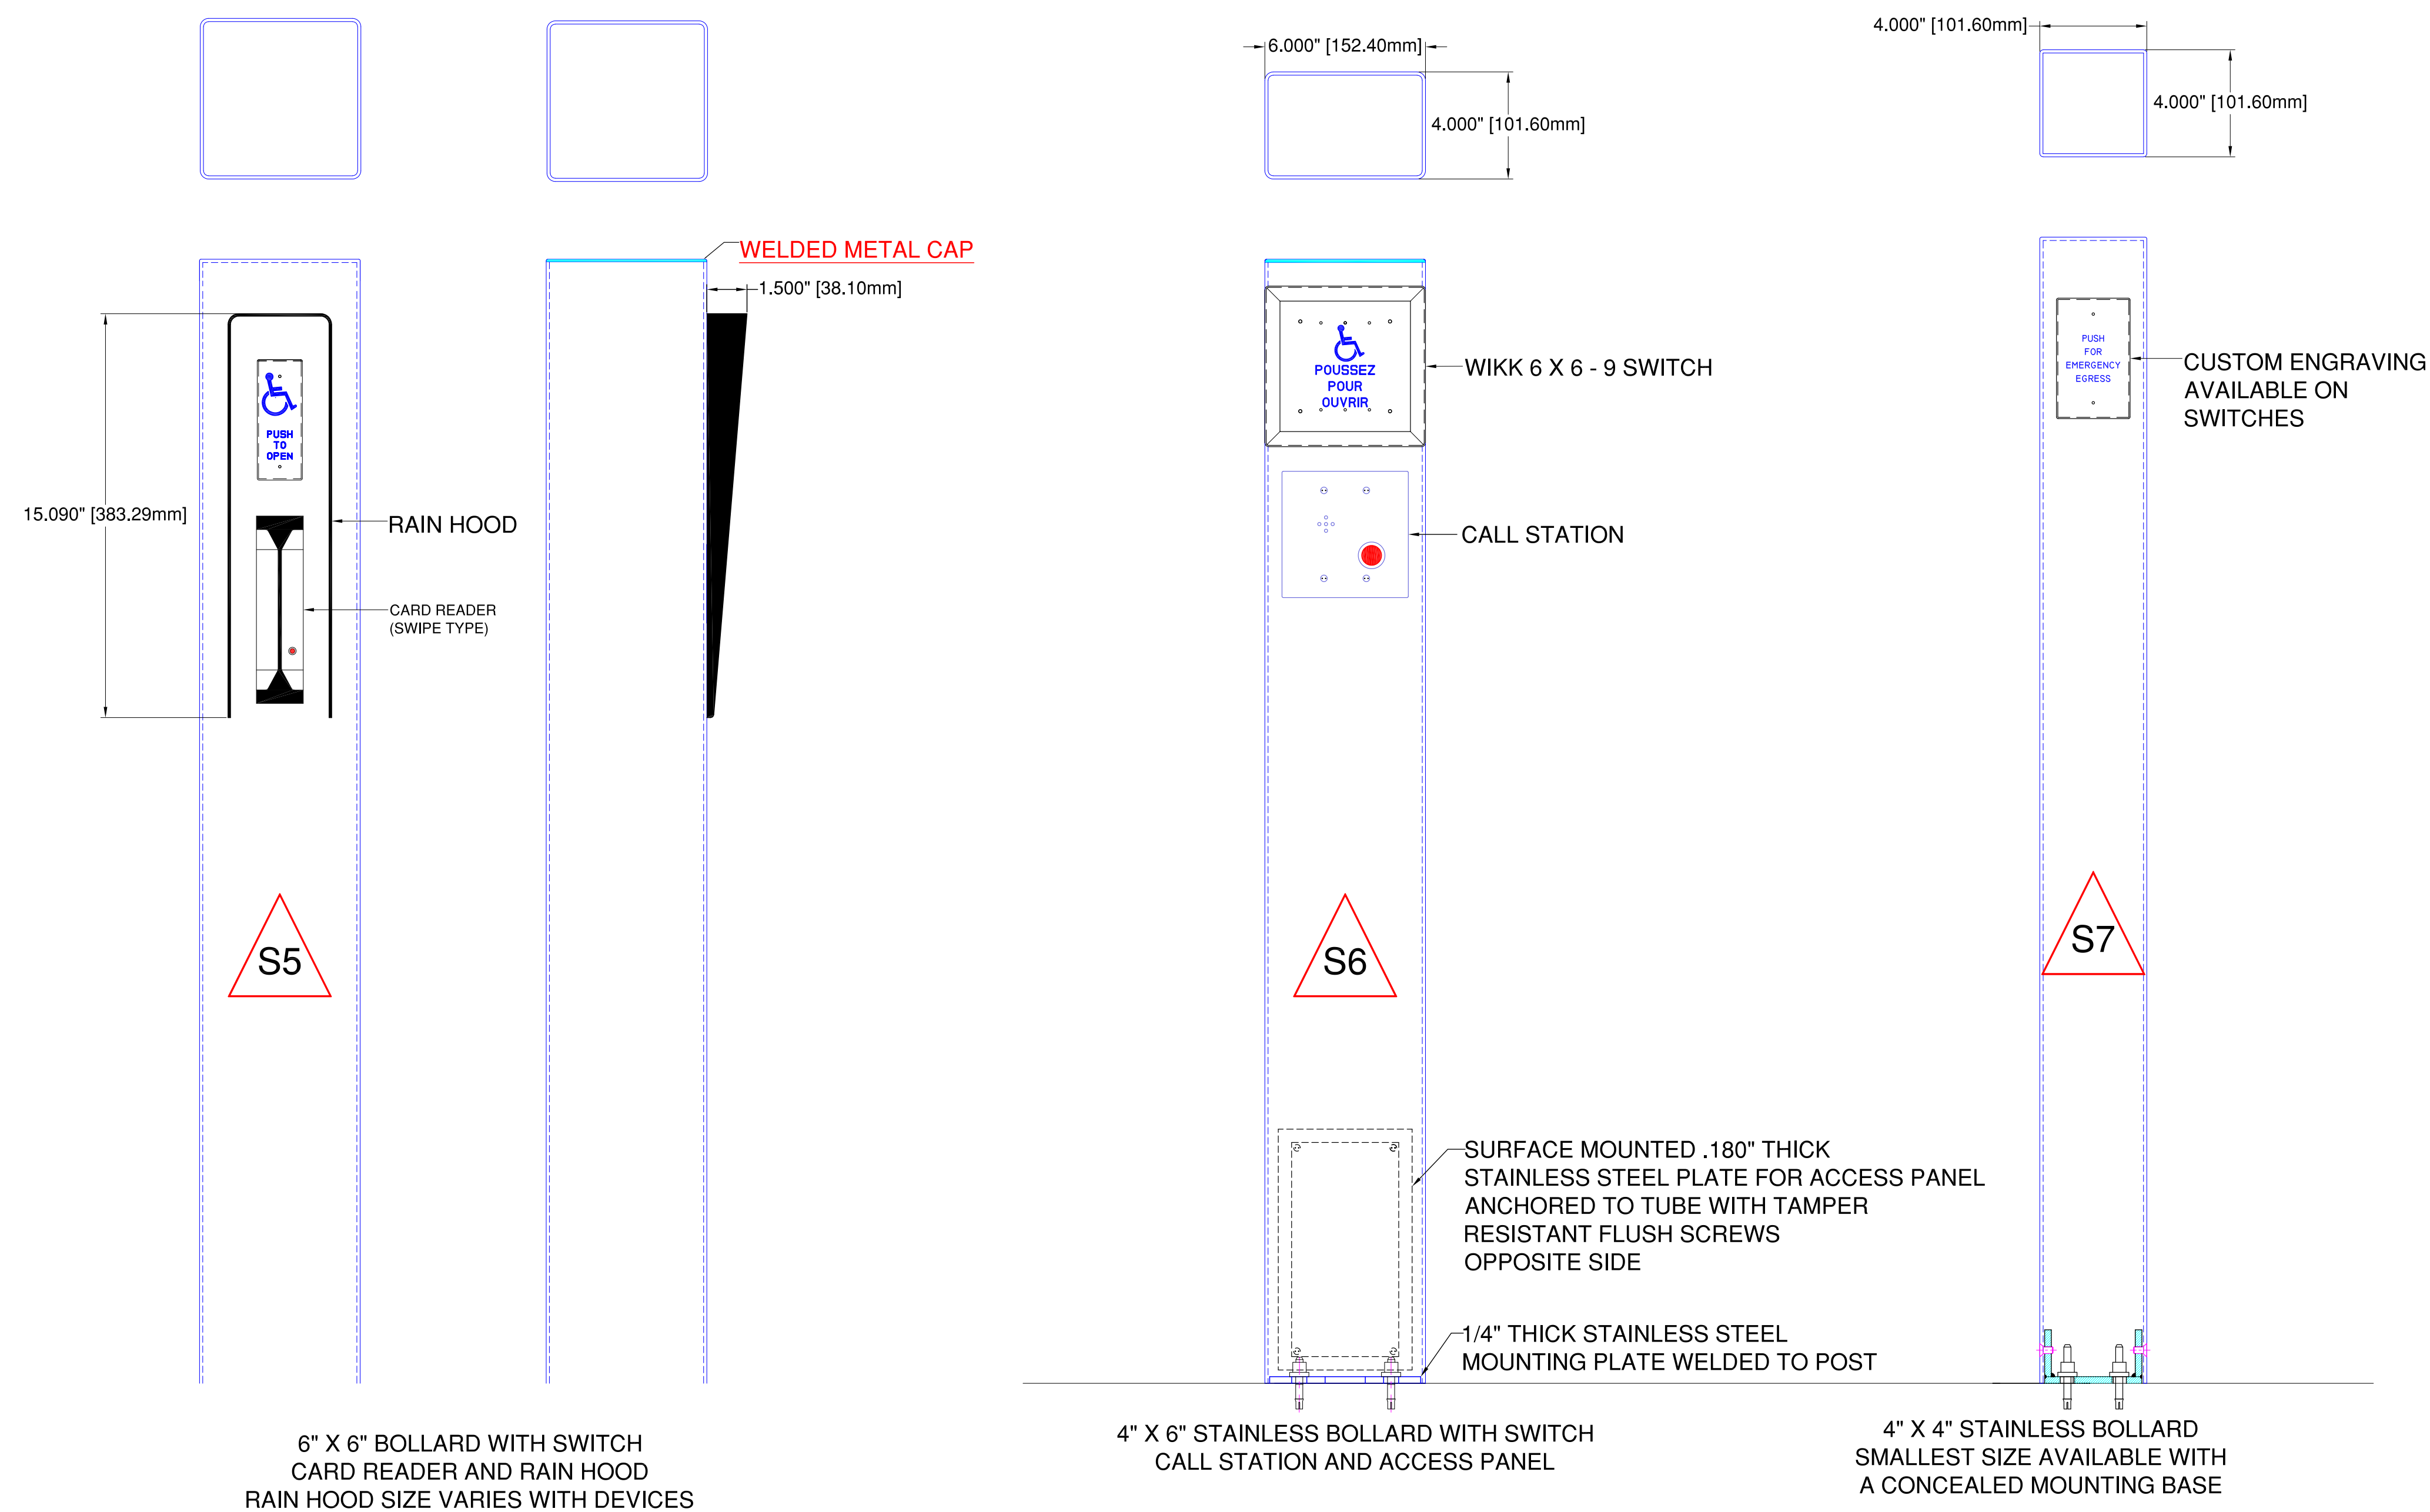

6" X 6" BOLLARD WITH SWITCH CARD READER AND RAIN HOOD RAIN HOOD SIZE VARIES WITH DEVICES

4" X 6" STAINLESS BOLLARD WITH SWITCH CALL STATION AND ACCESS PANEL

4" X 4" STAINLESS BOLLARD SMALLEST SIZE AVAILABLE WITH A CONCEALED MOUNTING BASE

Examples shown are representative of, but not limited to, bollards that can be manufactured.

MATERIAL AND FINISH OPTIONS FOR BOLLARDS UNLESS NOTED OTHERWISE
 #304 STAINLESS STEEL (#316 OPTIONAL)
 US32 MIRROR
 US32D SATIN
 AND
 MILL ALUMINUM FOR PAINTED FINISH BY WIKK OR OTHERS

NON-PRODUCTION DRAWING. NOT FOR FABRICATION.
 ALL BOLLARD IMAGES ARE FOR EXAMPLE ONLY AND ARE THE PROPERTY OF WIKK INDUSTRIES AND MAY NOT BE REPRODUCED WITHOUT PERMISSION

Exact product dimensions and features may vary slightly from examples shown above.



WIKK Industries, Inc.
 6169 Industrial Court
 Greendale, WI 53129-0167
 Phone: 414-421-9490
 Fax: 414-421-3158